




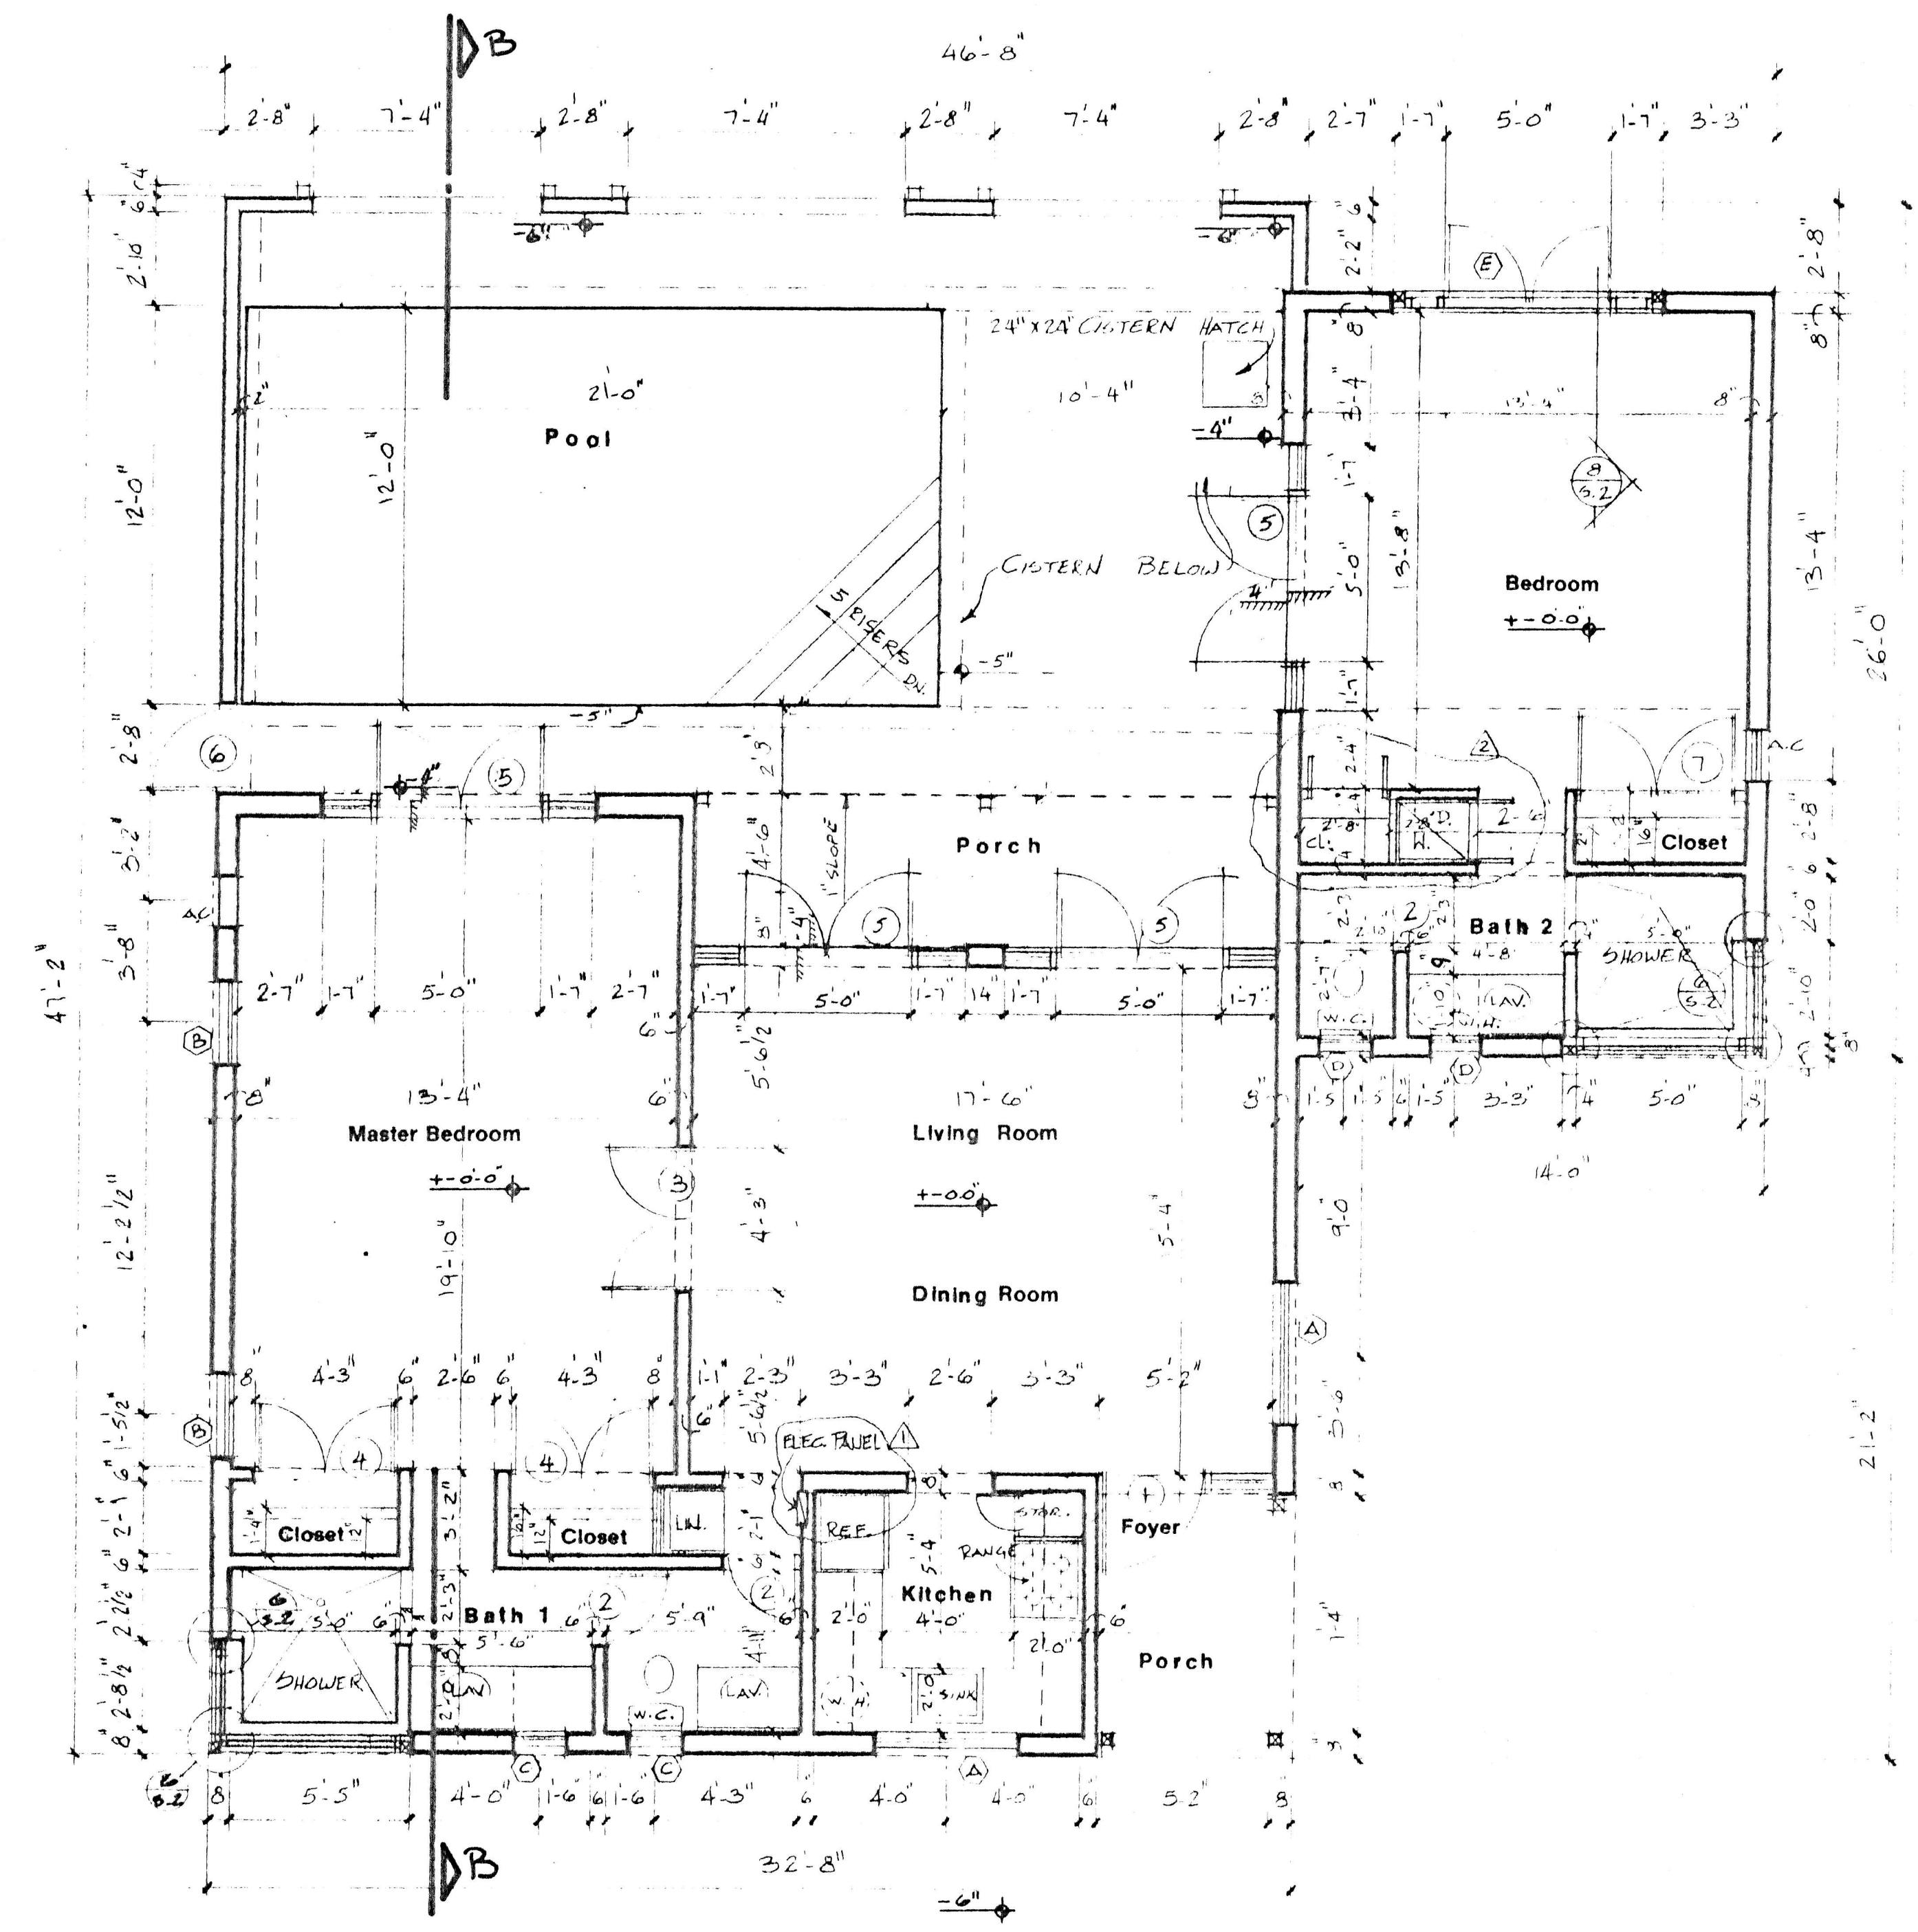

DOOR & WINDOW ELEVATIONS
SCALE 1/2" = 1'-0"

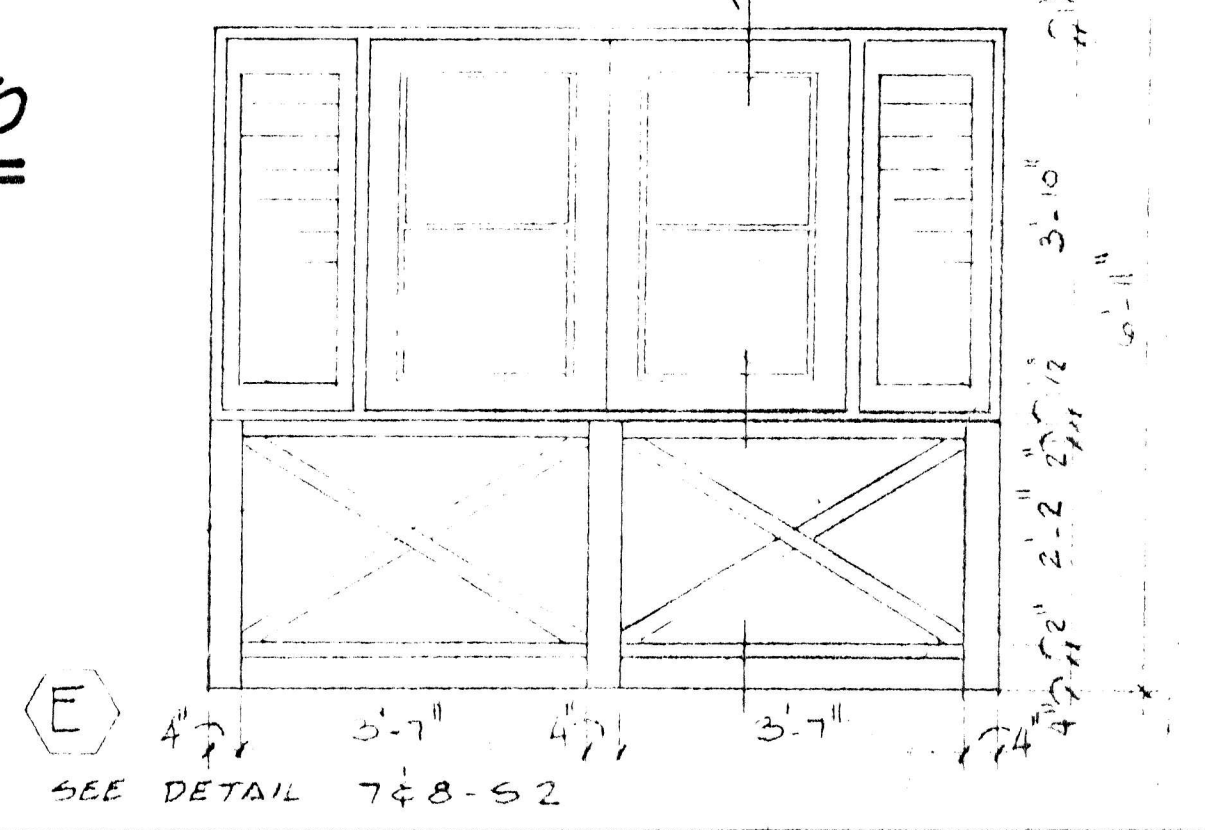

FLOOR PLAN SCALE 1/4" = 1'-0"

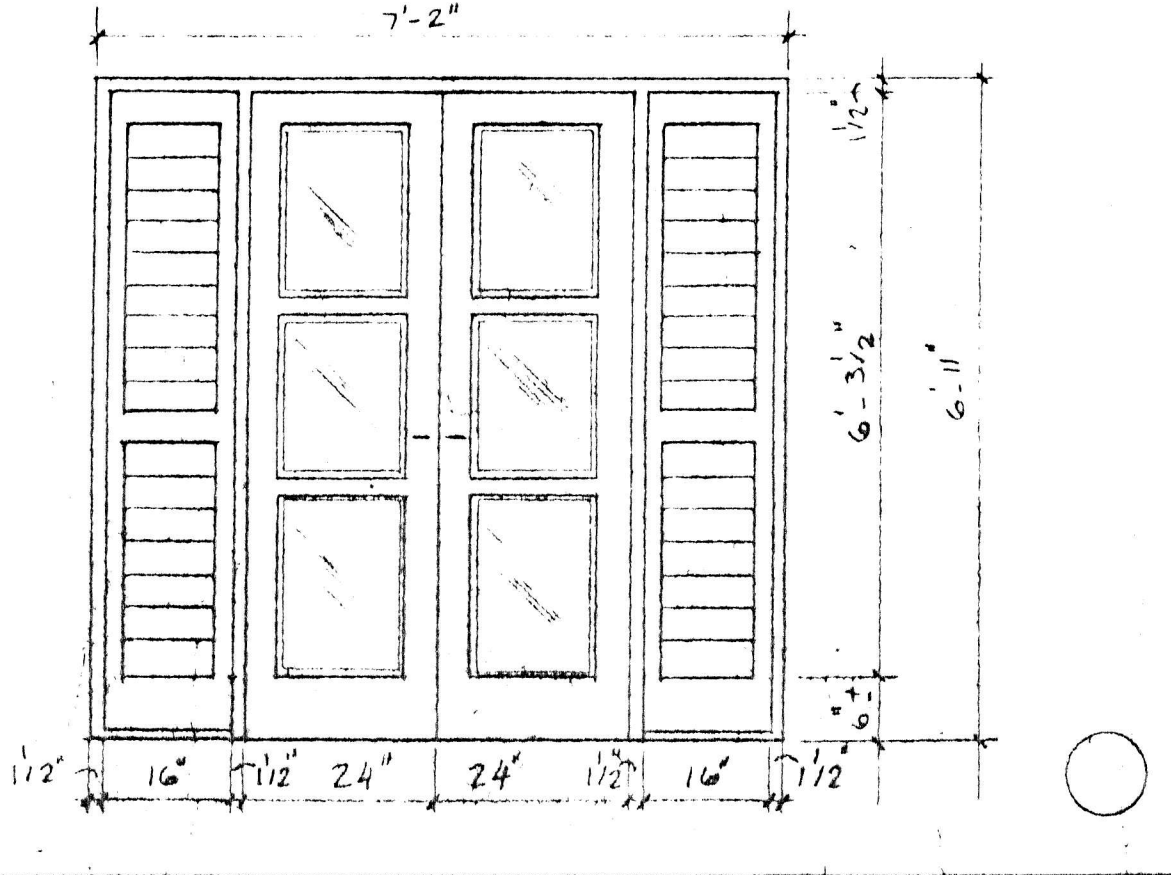

CARIBBEAN CONSTRUCTION SERVICES & ASSOCIATES	
SCALE 1/4" = 1'-0"	APPROVED BY
DATE 6-29-1987	DRAWN BY M.A. 1st
	REVISION 2/3/89
VILLA MADELEINE	
FLOOR PLAN	DRAWING NUMBER A-4