


VIRGIN ISLANDS WATER AND POWER AUTHORITY ST.CROIX ELECTRICAL DISTRIBUTION FEEDERS

MAX LOAD CAPACITY	
FEEDER # 1	12.715 MVA
FEEDER # 2	12.715 MVA
FEEDER # 3	12.715 MVA
FEEDER # 4	12.715 MVA
FEEDER # 5	14.579 MVA
FEEDER # 6	12.715 MVA
FEEDER # 8	26.349 MVA
FEEDER # 9	22.980 MVA
FEEDER # 10	22.980 MVA

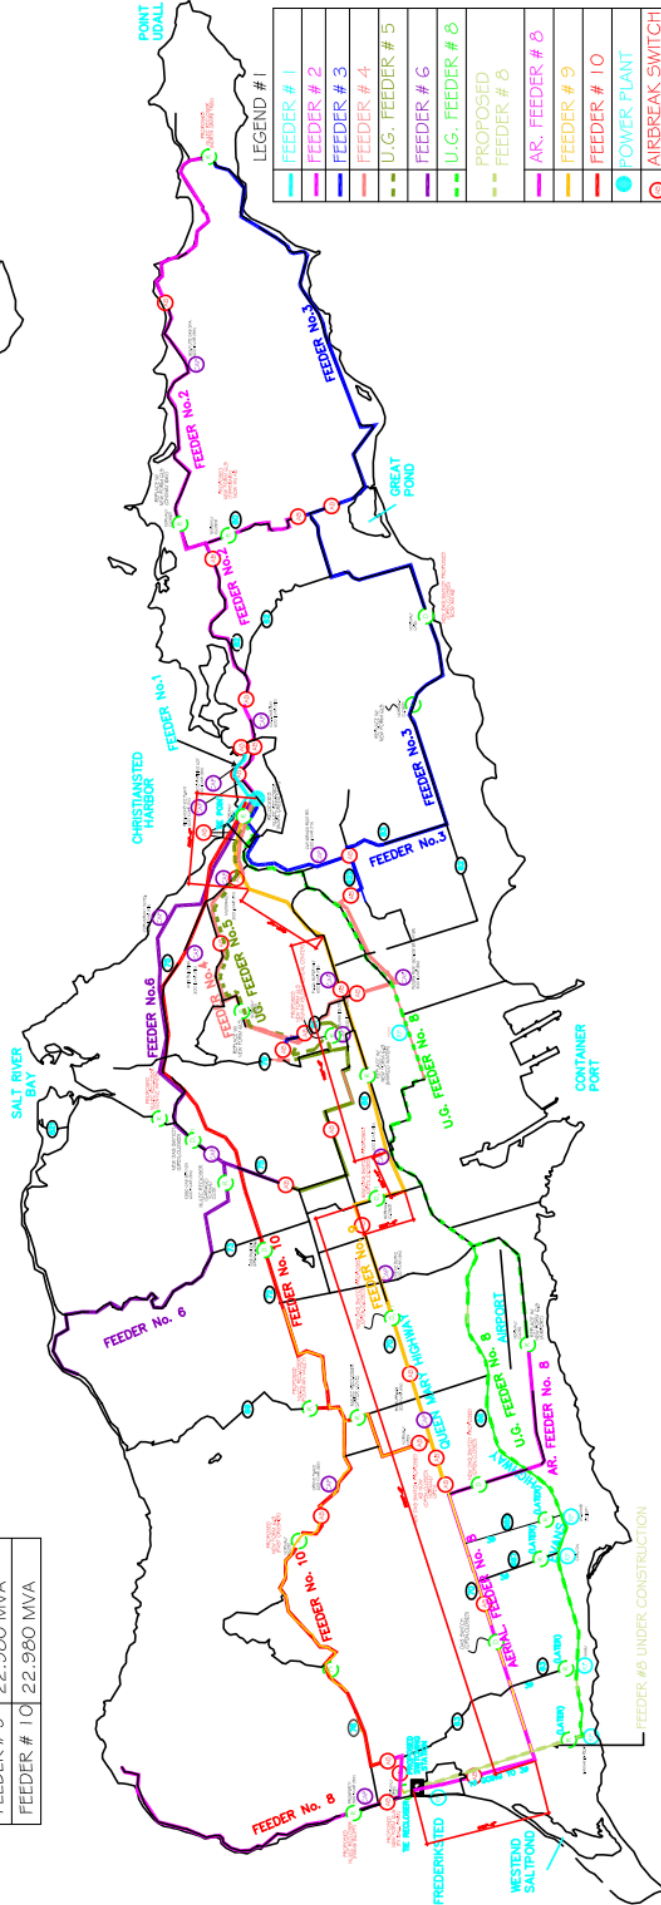

VIRGIN ISLANDS WATER AND POWER AUTHORITY ST.CROIX DISTRIBUTION FEEDERS		PROJECT: VIRGIN ISLANDS WATER AND POWER AUTHORITY SHEET TITLE: ST.CROIX DISTRIBUTION FEEDERS
DIVISION: ELECTRICAL DATE: _____ DRAWN BY: _____ CHECKED BY: _____ DESIGNED BY: _____ DATE: _____ WATER: _____ ENVIRONMENTAL: _____ DATE: _____ OTHER: _____ DATE: _____ REVOLUTION: _____ DATE: _____	REVISIONS NO. DATE BY DESCRIPTION 1 2 3 4 5 6 7 8 9 10	PROJECT: VIRGIN ISLANDS WATER AND POWER AUTHORITY SHEET TITLE: ST.CROIX DISTRIBUTION FEEDERS F:\02\1009\CHRISTIANSTED - ST. CROIX, VIRGIN ISLANDS 00061